


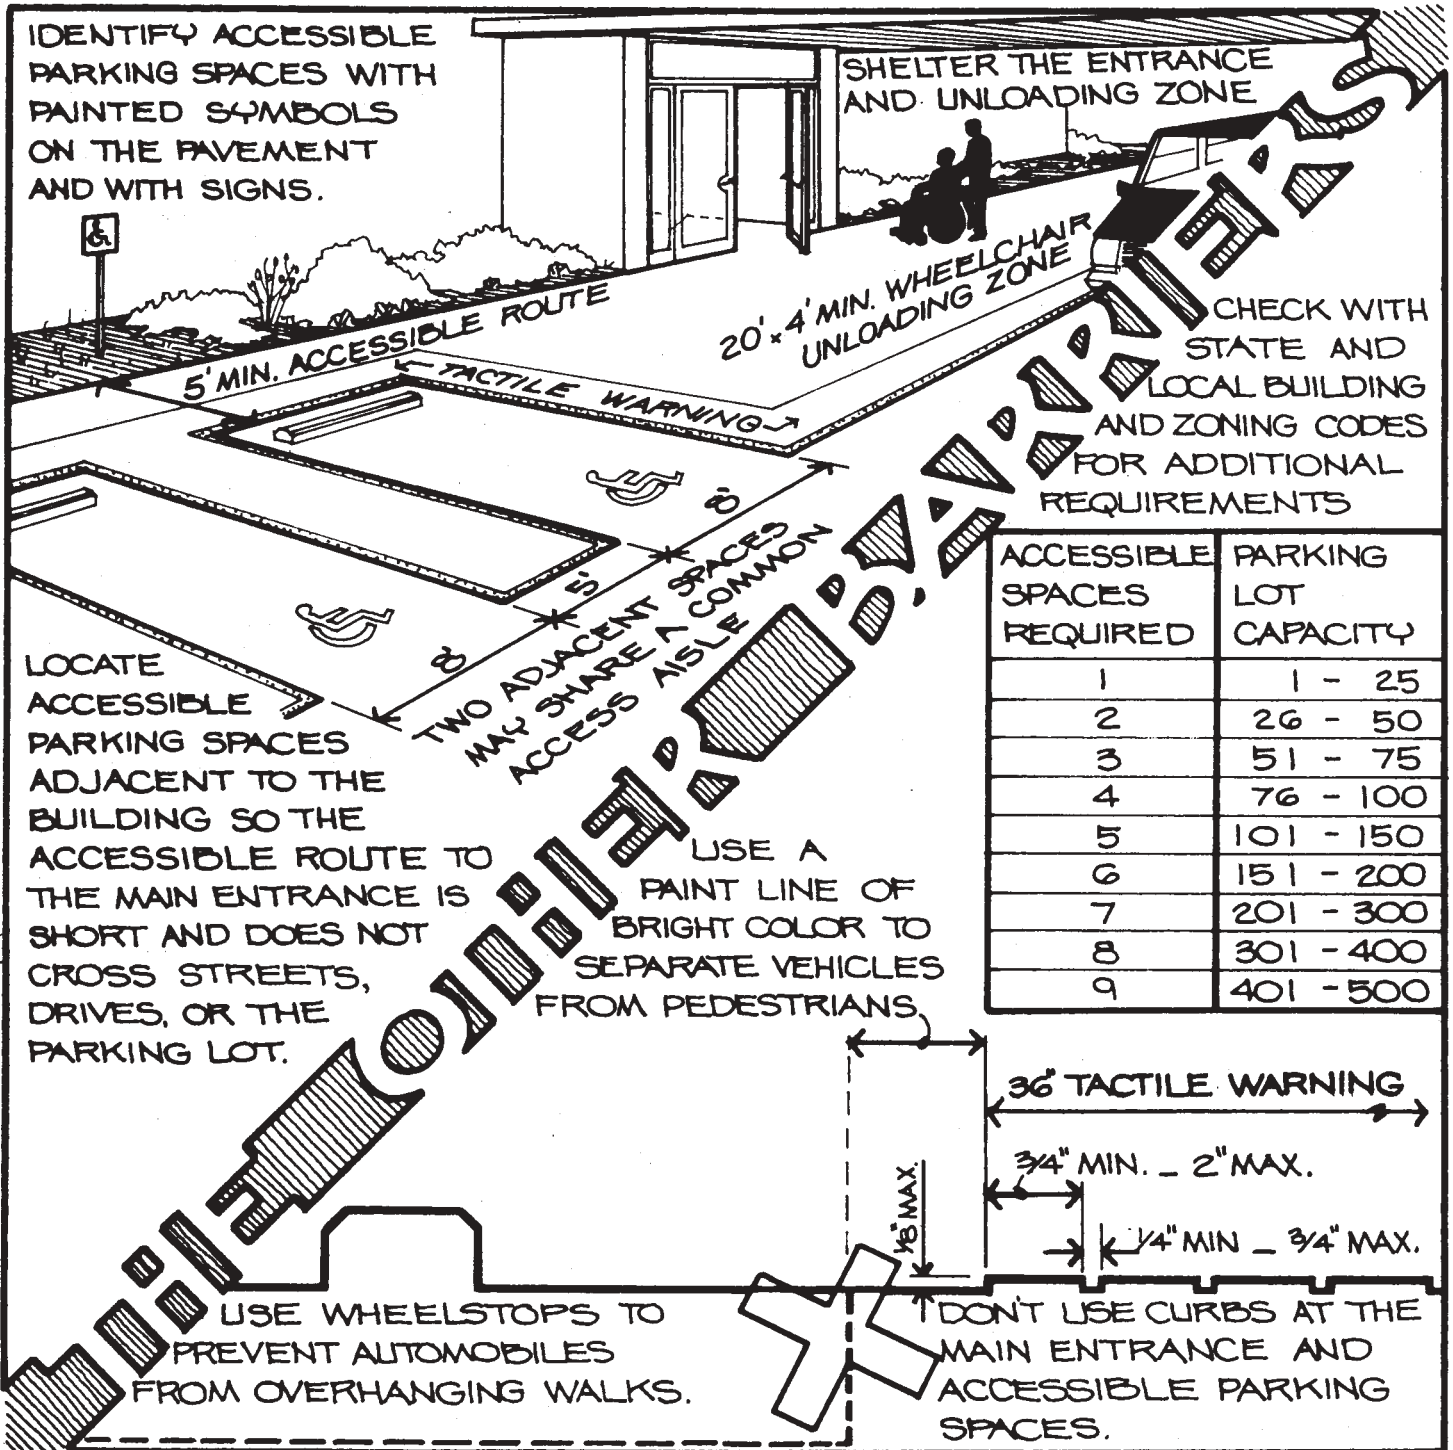

A Church Extension Planning Guide

Parking



Sheltered Entrance

DON'T BUILD EXTERIOR RAMP, STEPS, OR CHAIR LIFTS EXPOSED TO THE WEATHER. THEY ARE DANGEROUS TO USE WHEN RAIN, SNOW, OR ICE - COVERED.

THE MAIN ENTRANCE TO ALL CHURCH BUILDINGS SHOULD SHELTER ALL PERSONS FROM THE WEATHER WHILE ENTERING OR LEAVING THEIR VEHICLES.

BUILD ALL STEPS, RAMPS, AND MECHANICAL LIFTS INSIDE THE BUILDING OUT OF THE WEATHER. LOCATE THE MAIN ENTRANCE DOORS AT GROUND LEVEL OR:

RAISE THE GROUND LEVEL TO MEET THE MAIN FLOOR LEVEL. AUTOMOBILES CLIMB WET RAMPS EASIER THAN PERSONS WITH HANDICAPPING CONDITIONS.

LEVEL
NO CURB

JERRY ELLIS AIA



Additional Planning Guides addressing a variety of facility planning issues are available from:
 Church Extension
 P.O. Box 7030
 Indianapolis, IN 46207

Phone: 317.635.6500
 Fax: 317.635.6534
 Web: www.churchextension.org
 E-mail: info@churchextension.org